

MATERIAL 13.2.1


BOD 2, 3.

S. U. STARE MESTO POD

MAHALICAKOVA SUTERINKOVA

LEGENDA ZABOROVYCH FLOCH


- TRVALY ZABOR, ZEMEDELSKA PUDA
- TRVALY ZABOR, OSTATNI FLOCHY
- TRVALY ZABOR, LESNI PUDA
- TRVALY ZABOR, VODNI FLOCHA
- DOCASNY ZABOR, DO 1 ROKU
- DOCASNY ZABOR, MESTA
- TRVALY ZABOR, MESTA, OSTATNI FLOCHA
- TRVALY ZABOR, MESTA, ZEMEDELSKA PUDA
- TRVALY ZABOR, MESTA, LESNI PUDA

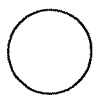

HRANICE KATASTRALNIHO UZEMI



HRANICE STAVBY

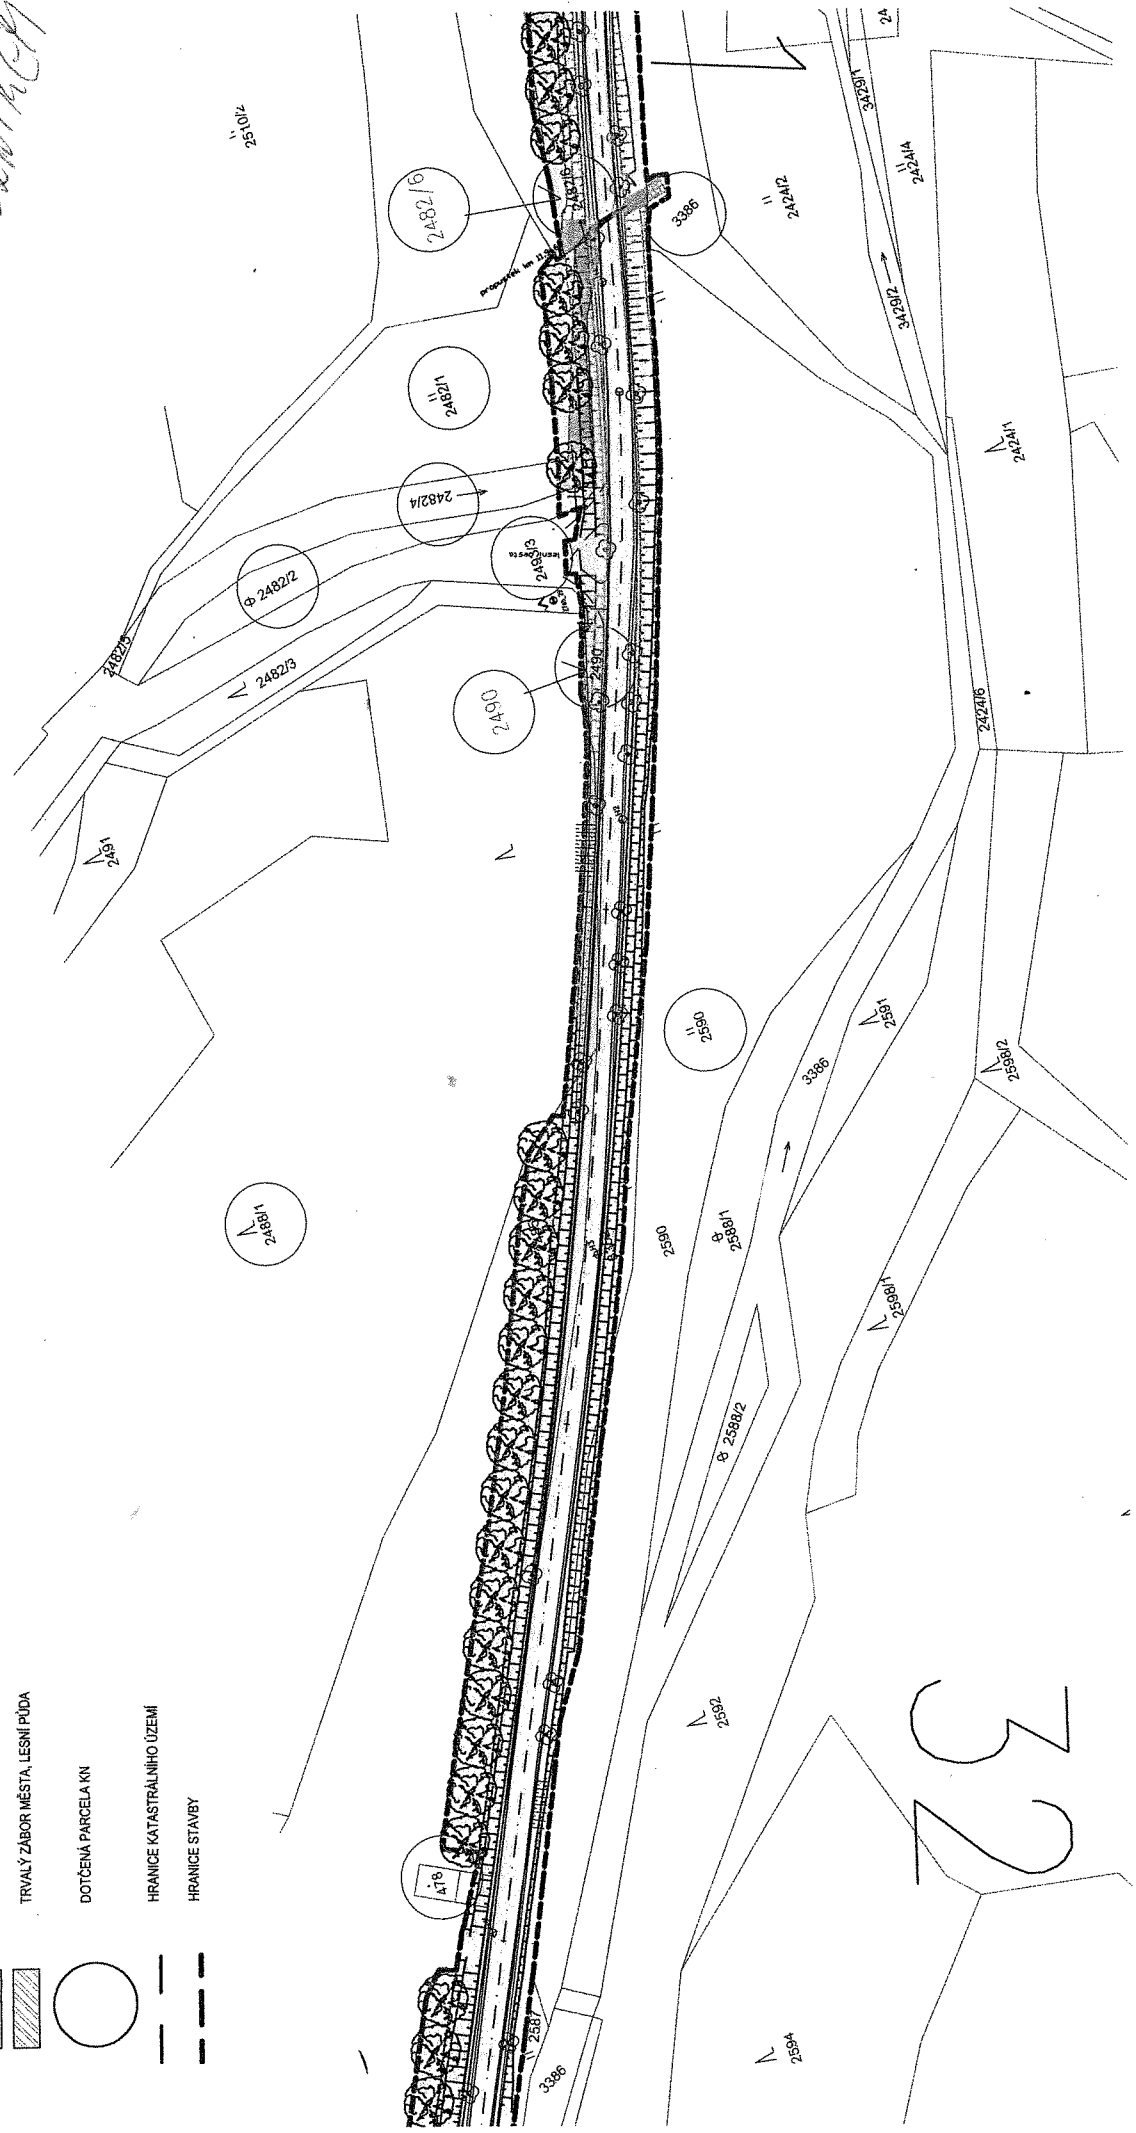

32